
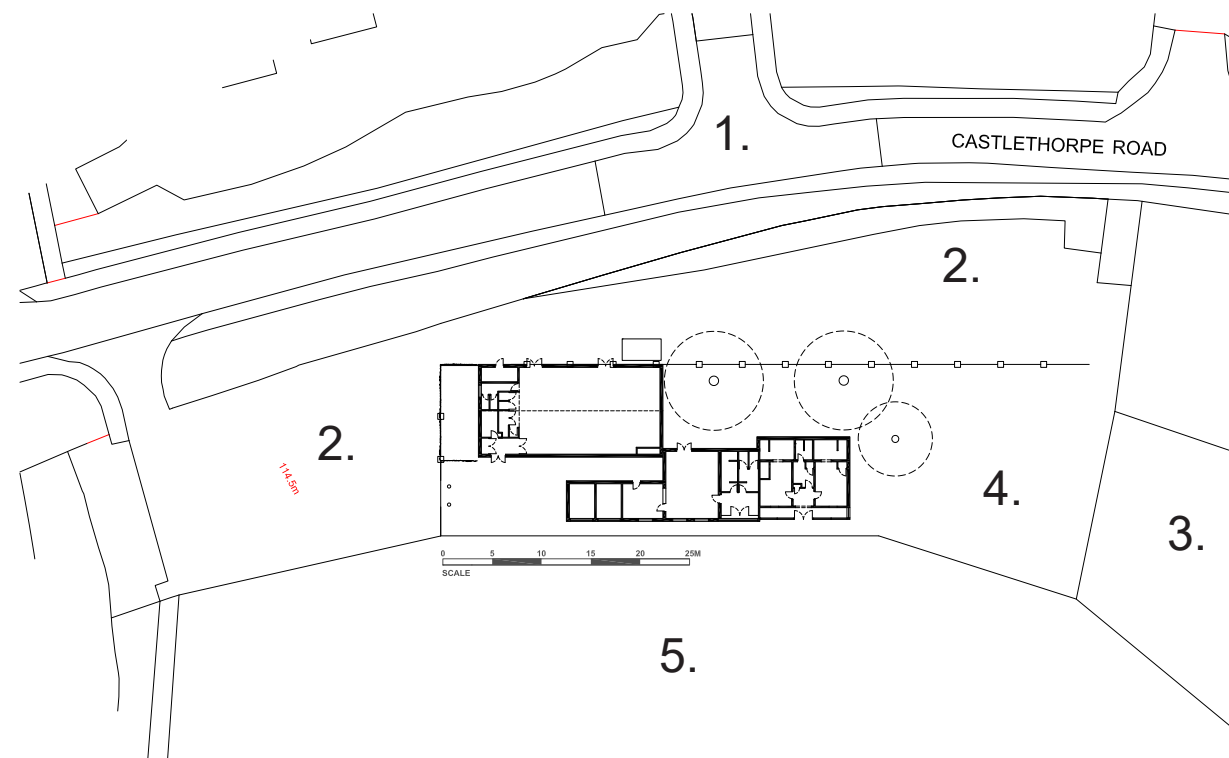



# 0 EXISITING

# HANSLOPE RECREATION PAVILION

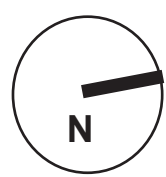

Site Plan  
SCALE 1:500

- KEY
- 1. Castlethorpe Road
  - 2. Car park
  - 3. Playground
  - 4. Adult Exercise Equipment
  - 5. Playing Fields

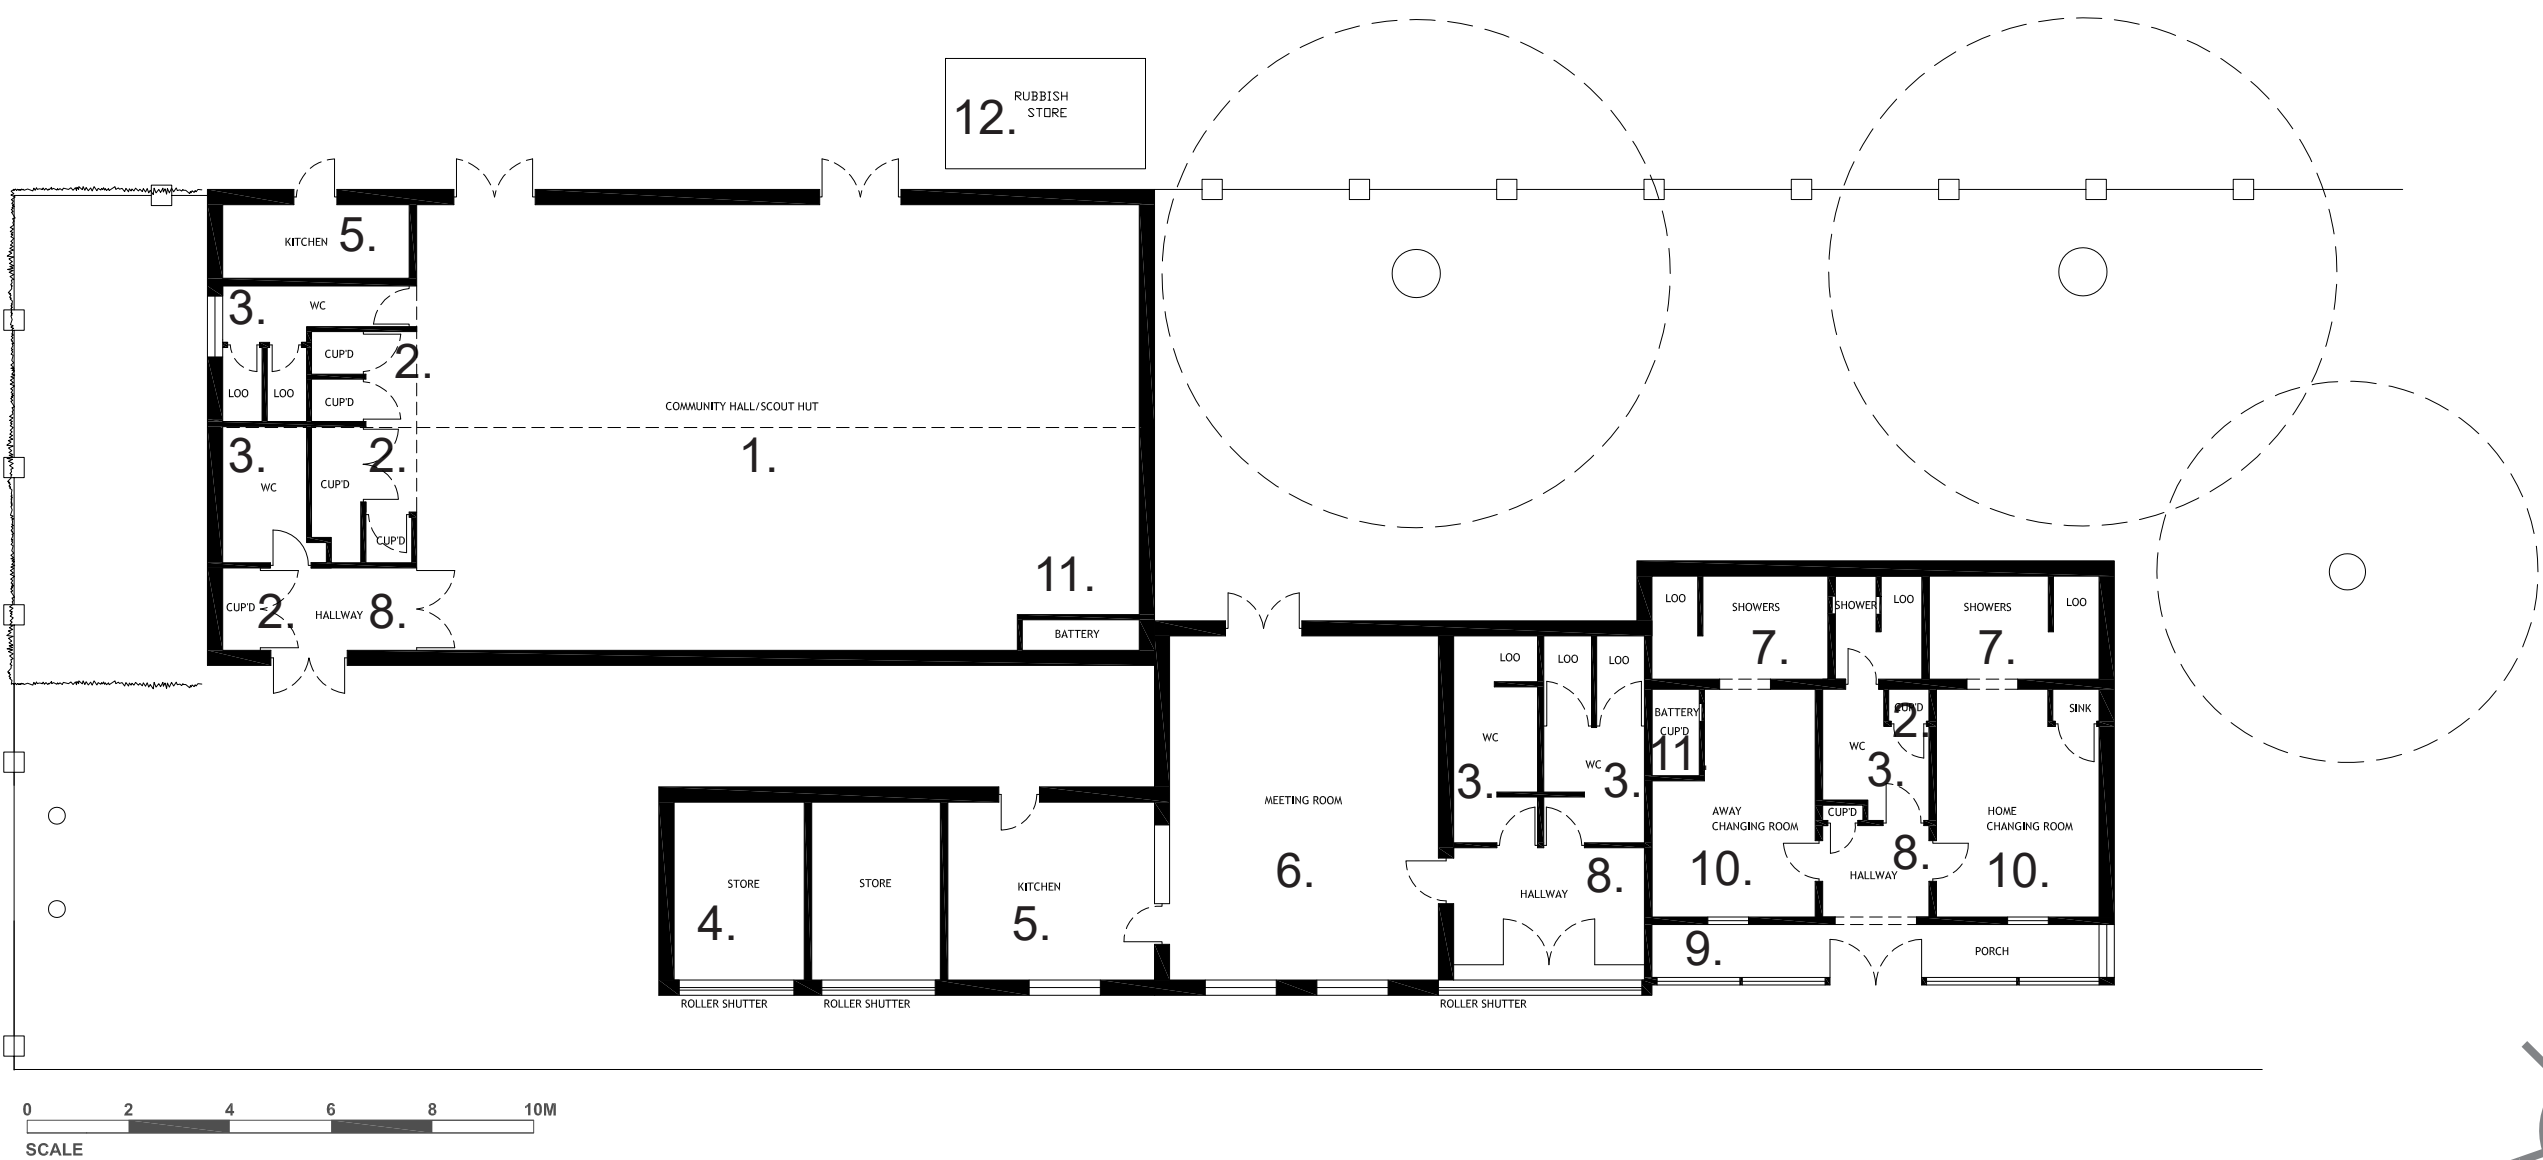

View 1

Ground Floor Plan  
SCALE 1:200

GROSS AREA 360m2

- KEY
- 1. Hall/Scout Hut
  - 2. Store
  - 3. WCs
  - 4. Tractor Store
  - 5. Kitchen
  - 6. Meetig Room
  - 7. Showers/Wcs
  - 8. Hallway
  - 9. Porch
  - 10. Team Rooms
  - 11. Plant
  - 12. Rubbish Store


View 1.  
Entrance



View 2.  
Team Rooms



View 3.  
Garden

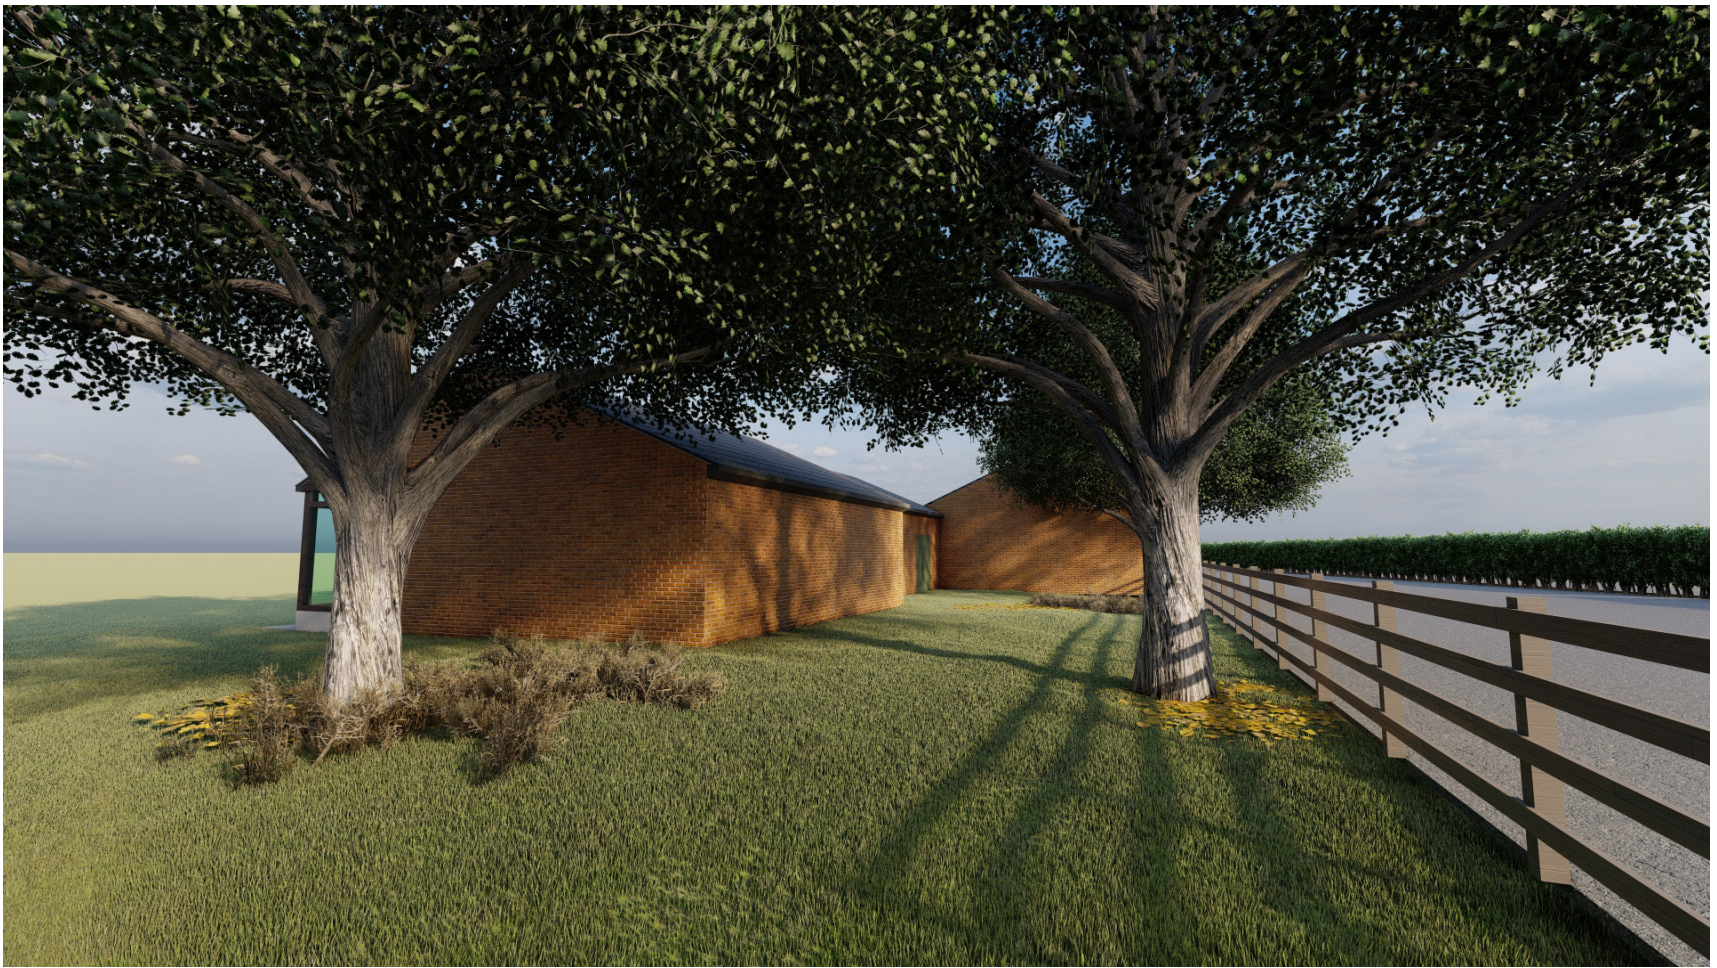

View 4.  
Rear Garden



HUGO HARDY ARCHITECT