



2 REBUILD

HANSLOPE RECREATION PAVILION

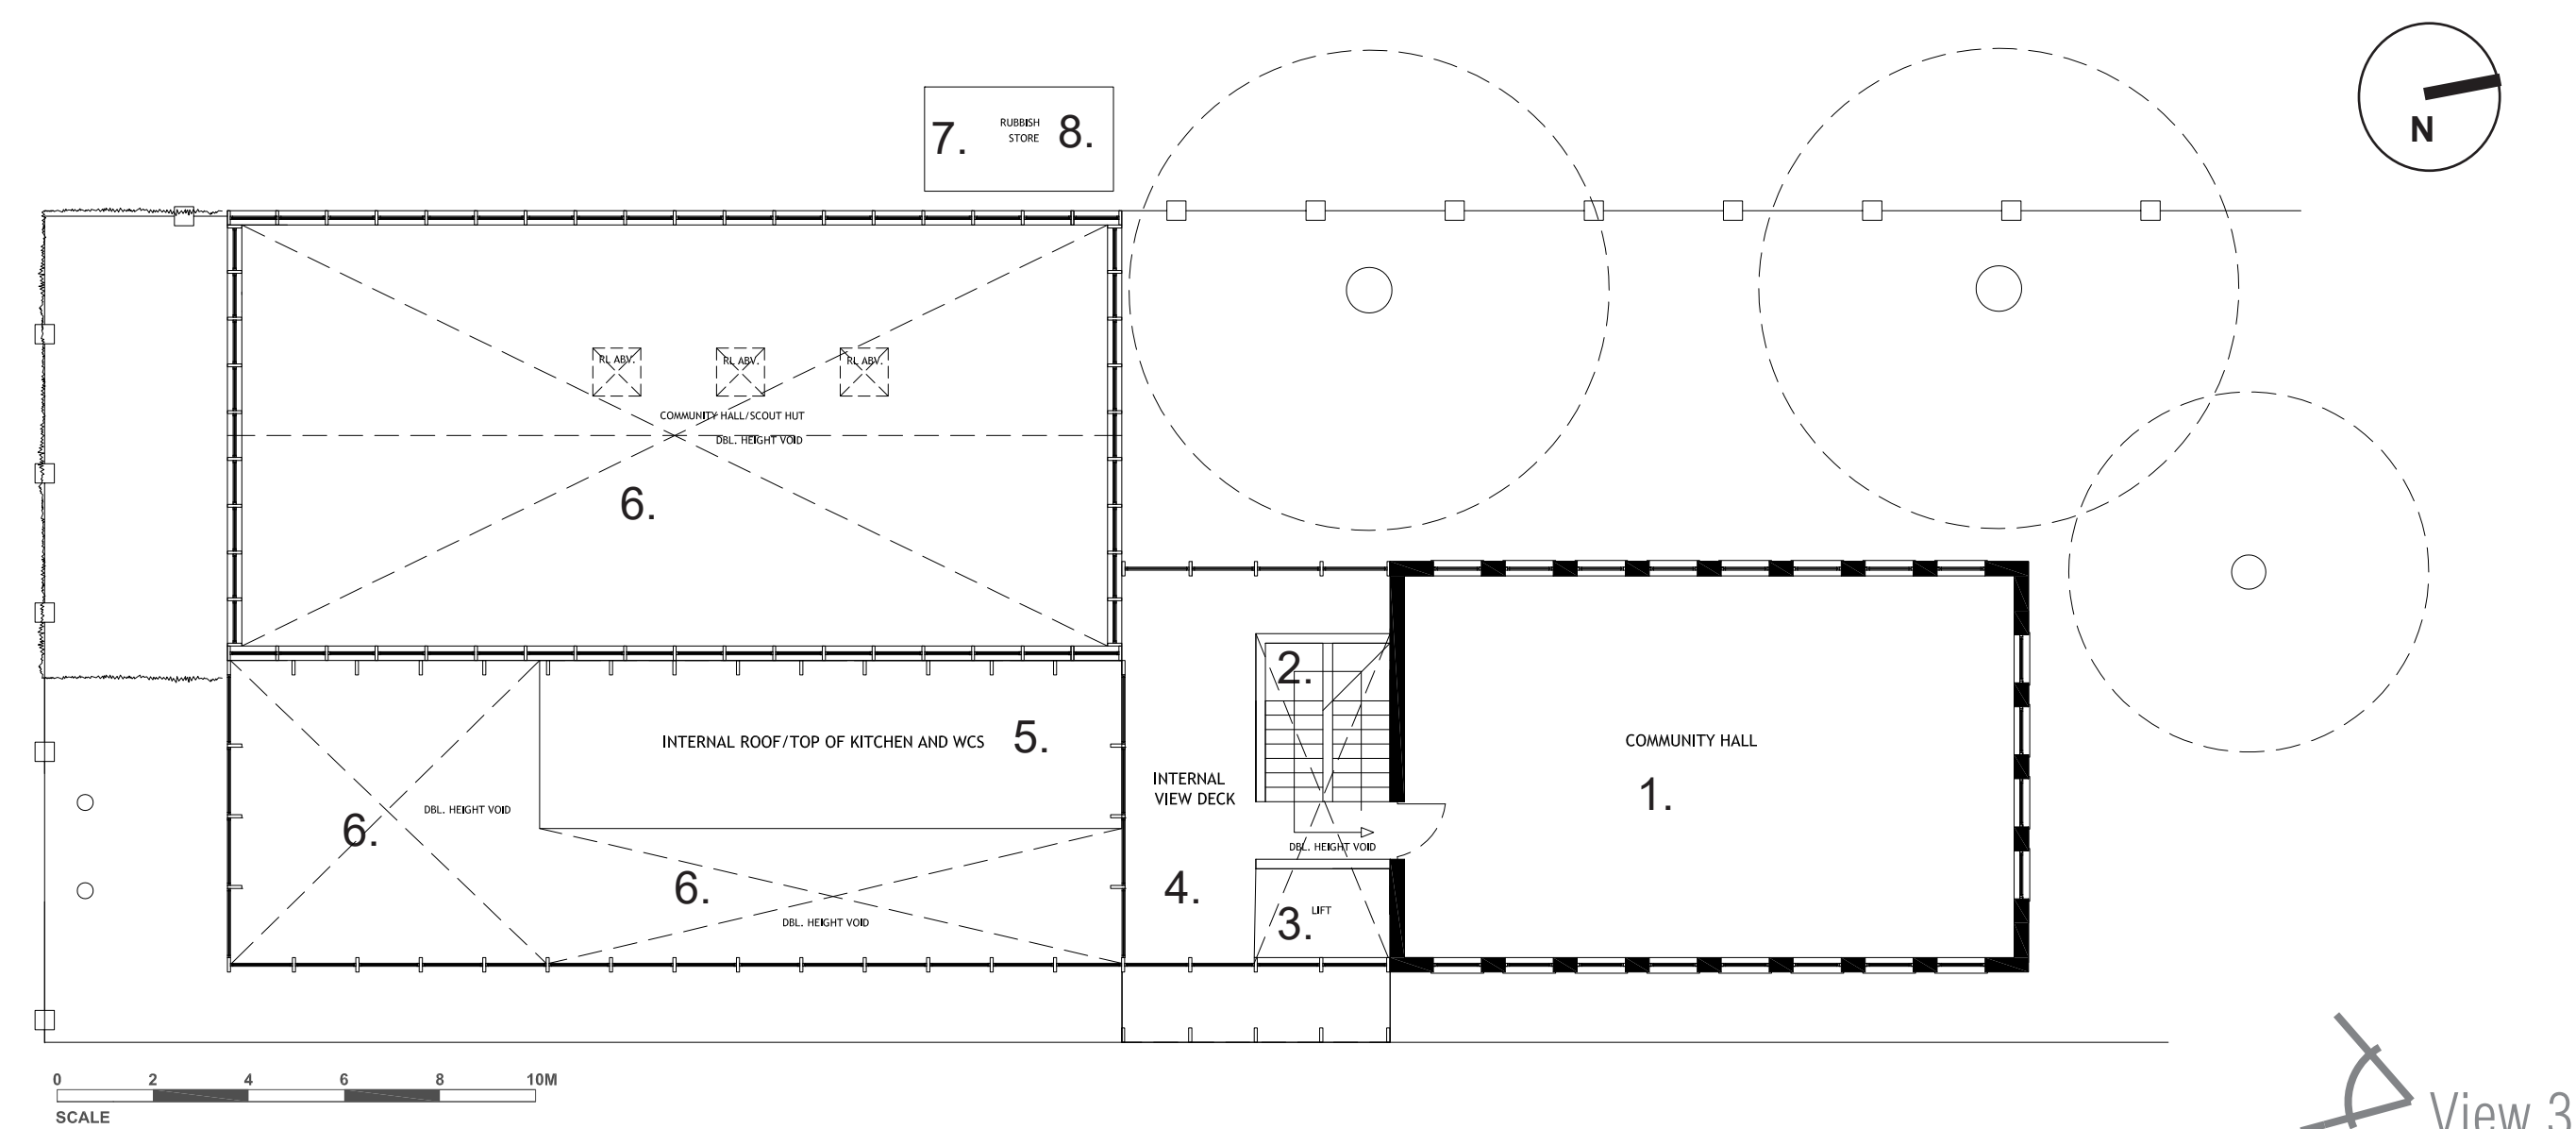

1st Floor Plan
SCALE 1:200

- KEY**
- | | | |
|-------------------|-----------------------------|------------------|
| 1. Community Hall | 4. Internal View Deck | 7. Rubbish Store |
| 2. Stairwell | 5. Internal Roof Kitchen/WC | 8. Tractor Store |
| 3. Lift | 6. Void | |

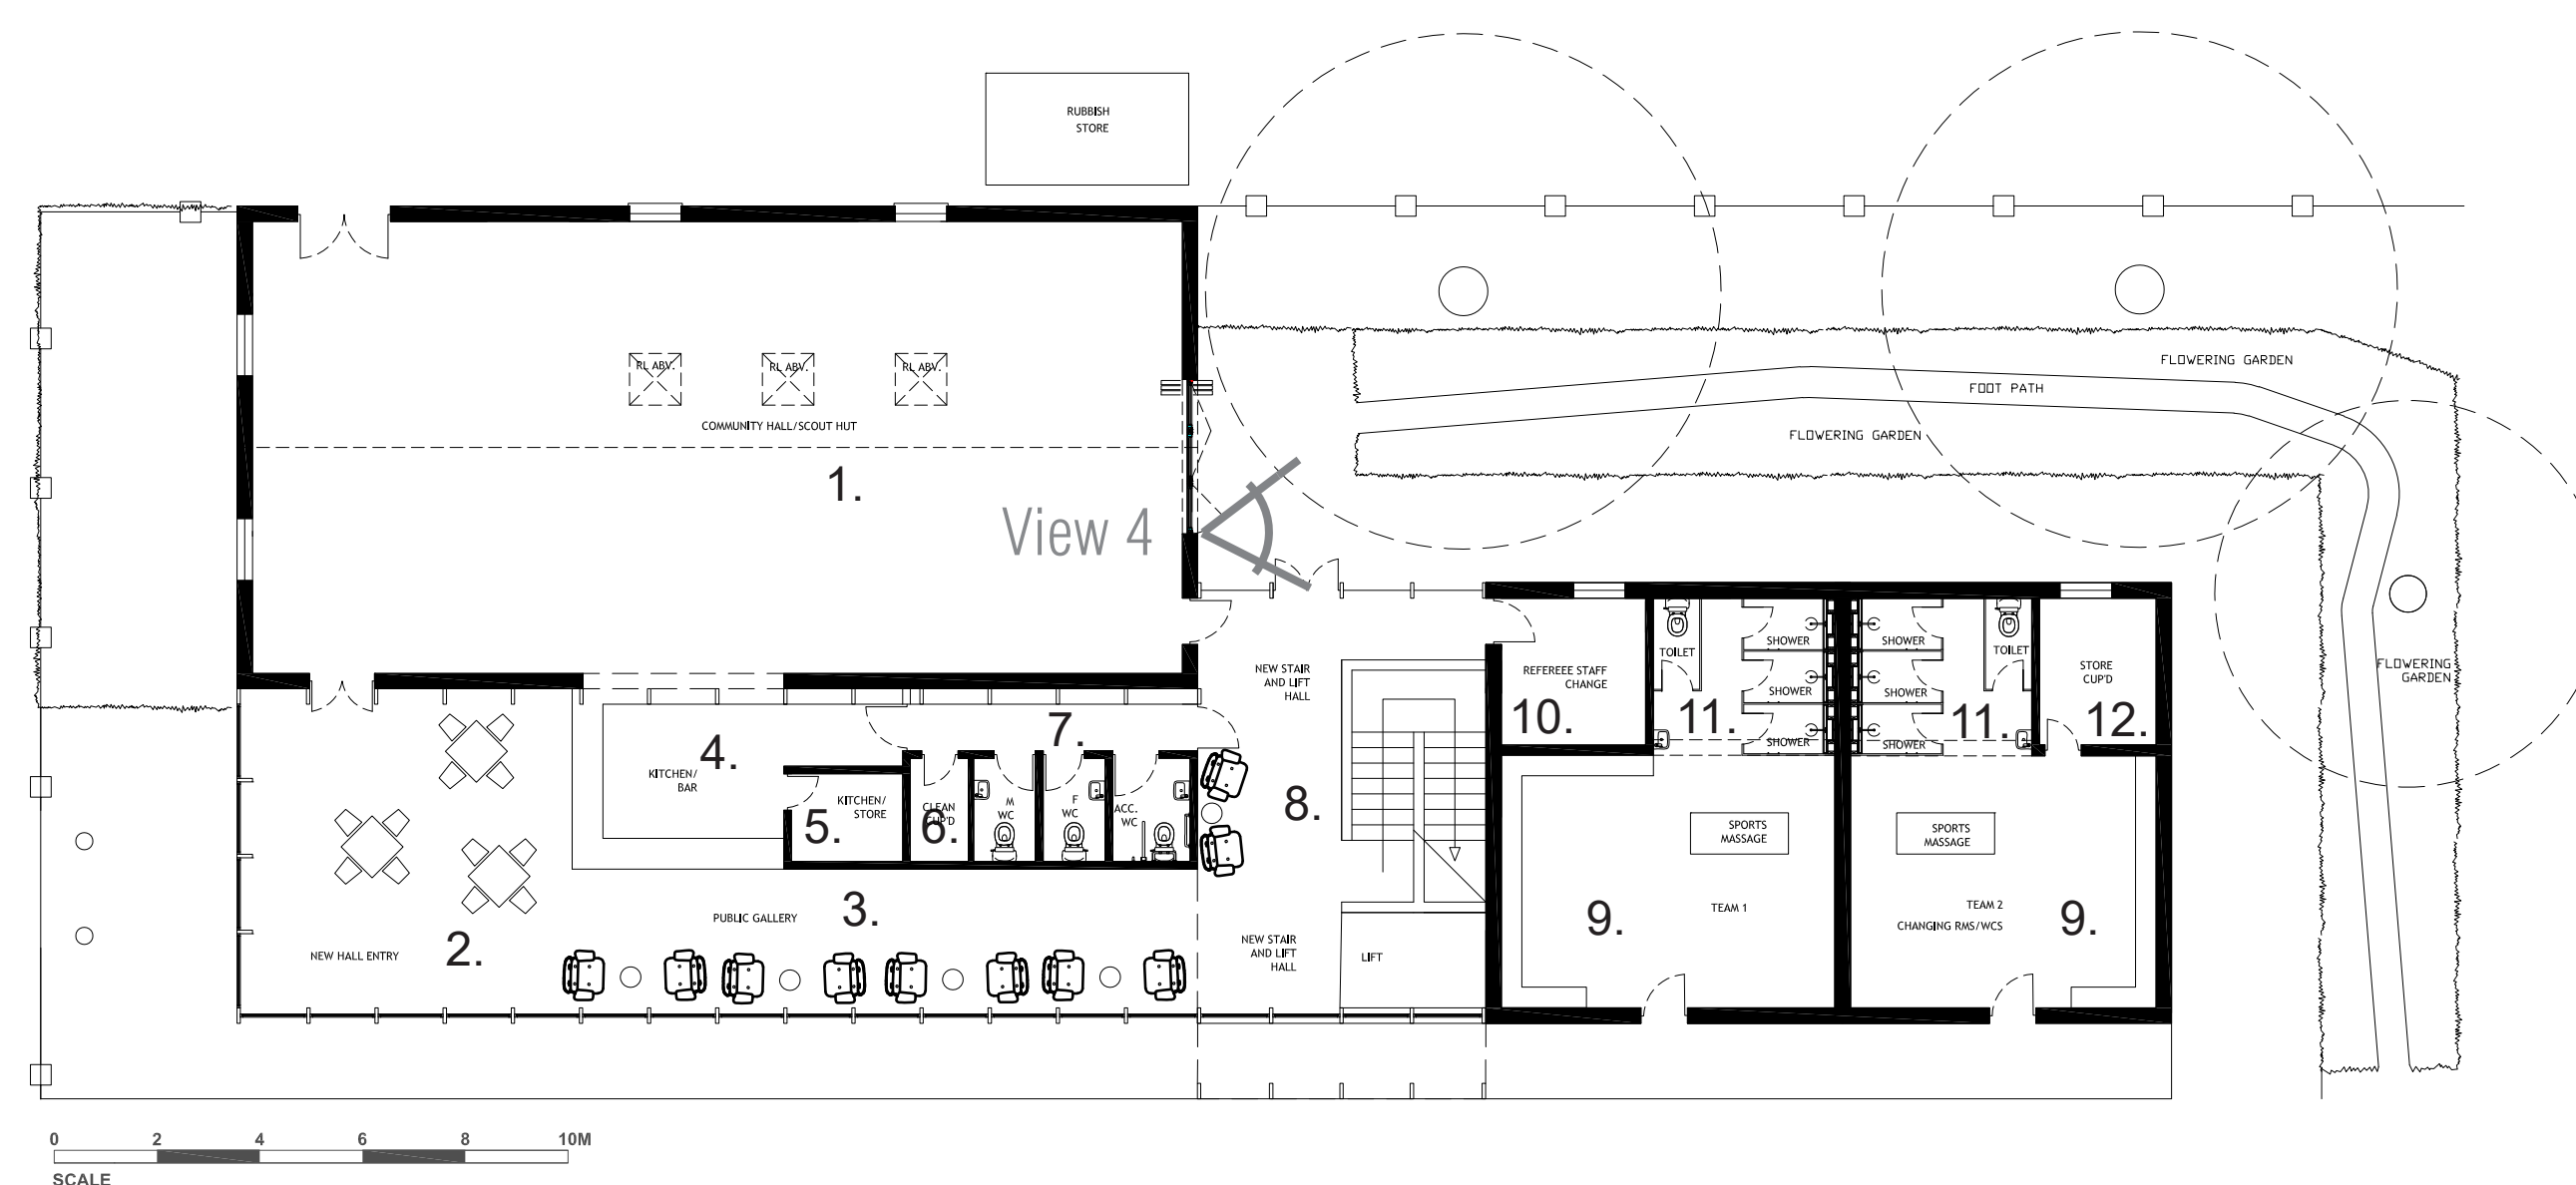

View 1

Ground Floor Plan
SCALE 1:200

GROSS AREA 595 m2

- KEY**
- | | | | |
|-------------------|------------------|----------------------------|---------------------|
| 1. Sports Hall | 4. Kitchen/Bar | 7. WCs | 10. Ref Staff Room |
| 2. New Hall | 5. Kitchen Store | 8. New Stair and Lift Hall | 11. Showers and WCS |
| 3. Public Gallery | 6. Cleaners Cpd. | 9. Team Rooms | 12. Store Cpd. |

View 1.
Entrance



View 2.
Cafe & terrace



View 3.
Roof Deck



View 4.
Conservatory
& garden



HUGO HARDY ARCHITECT