
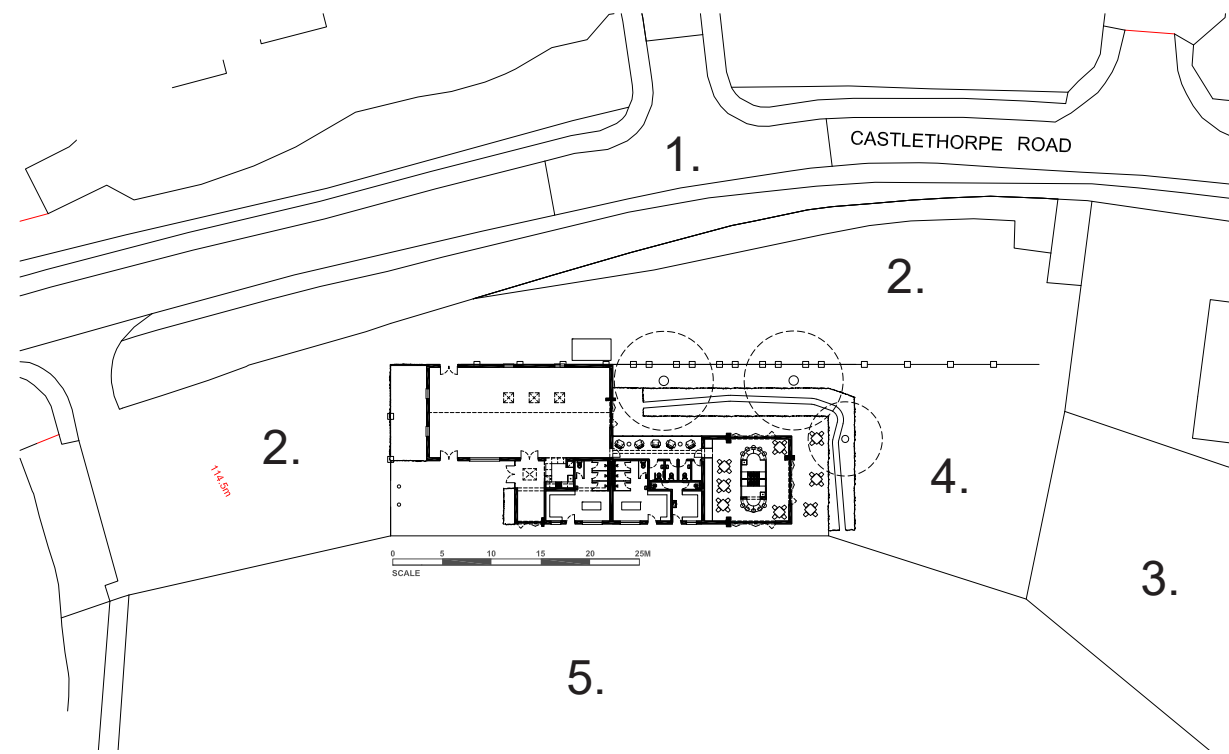



1 RENOVATION

HANSLOPE RECREATION PAVILION

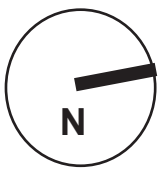

Site Plan
SCALE 1:500

- KEY**
- 1. Castlethorpe Road
 - 2. Car park
 - 3. Play ground
 - 4. Adult Exercise Equipment
 - 5. Playing Fields

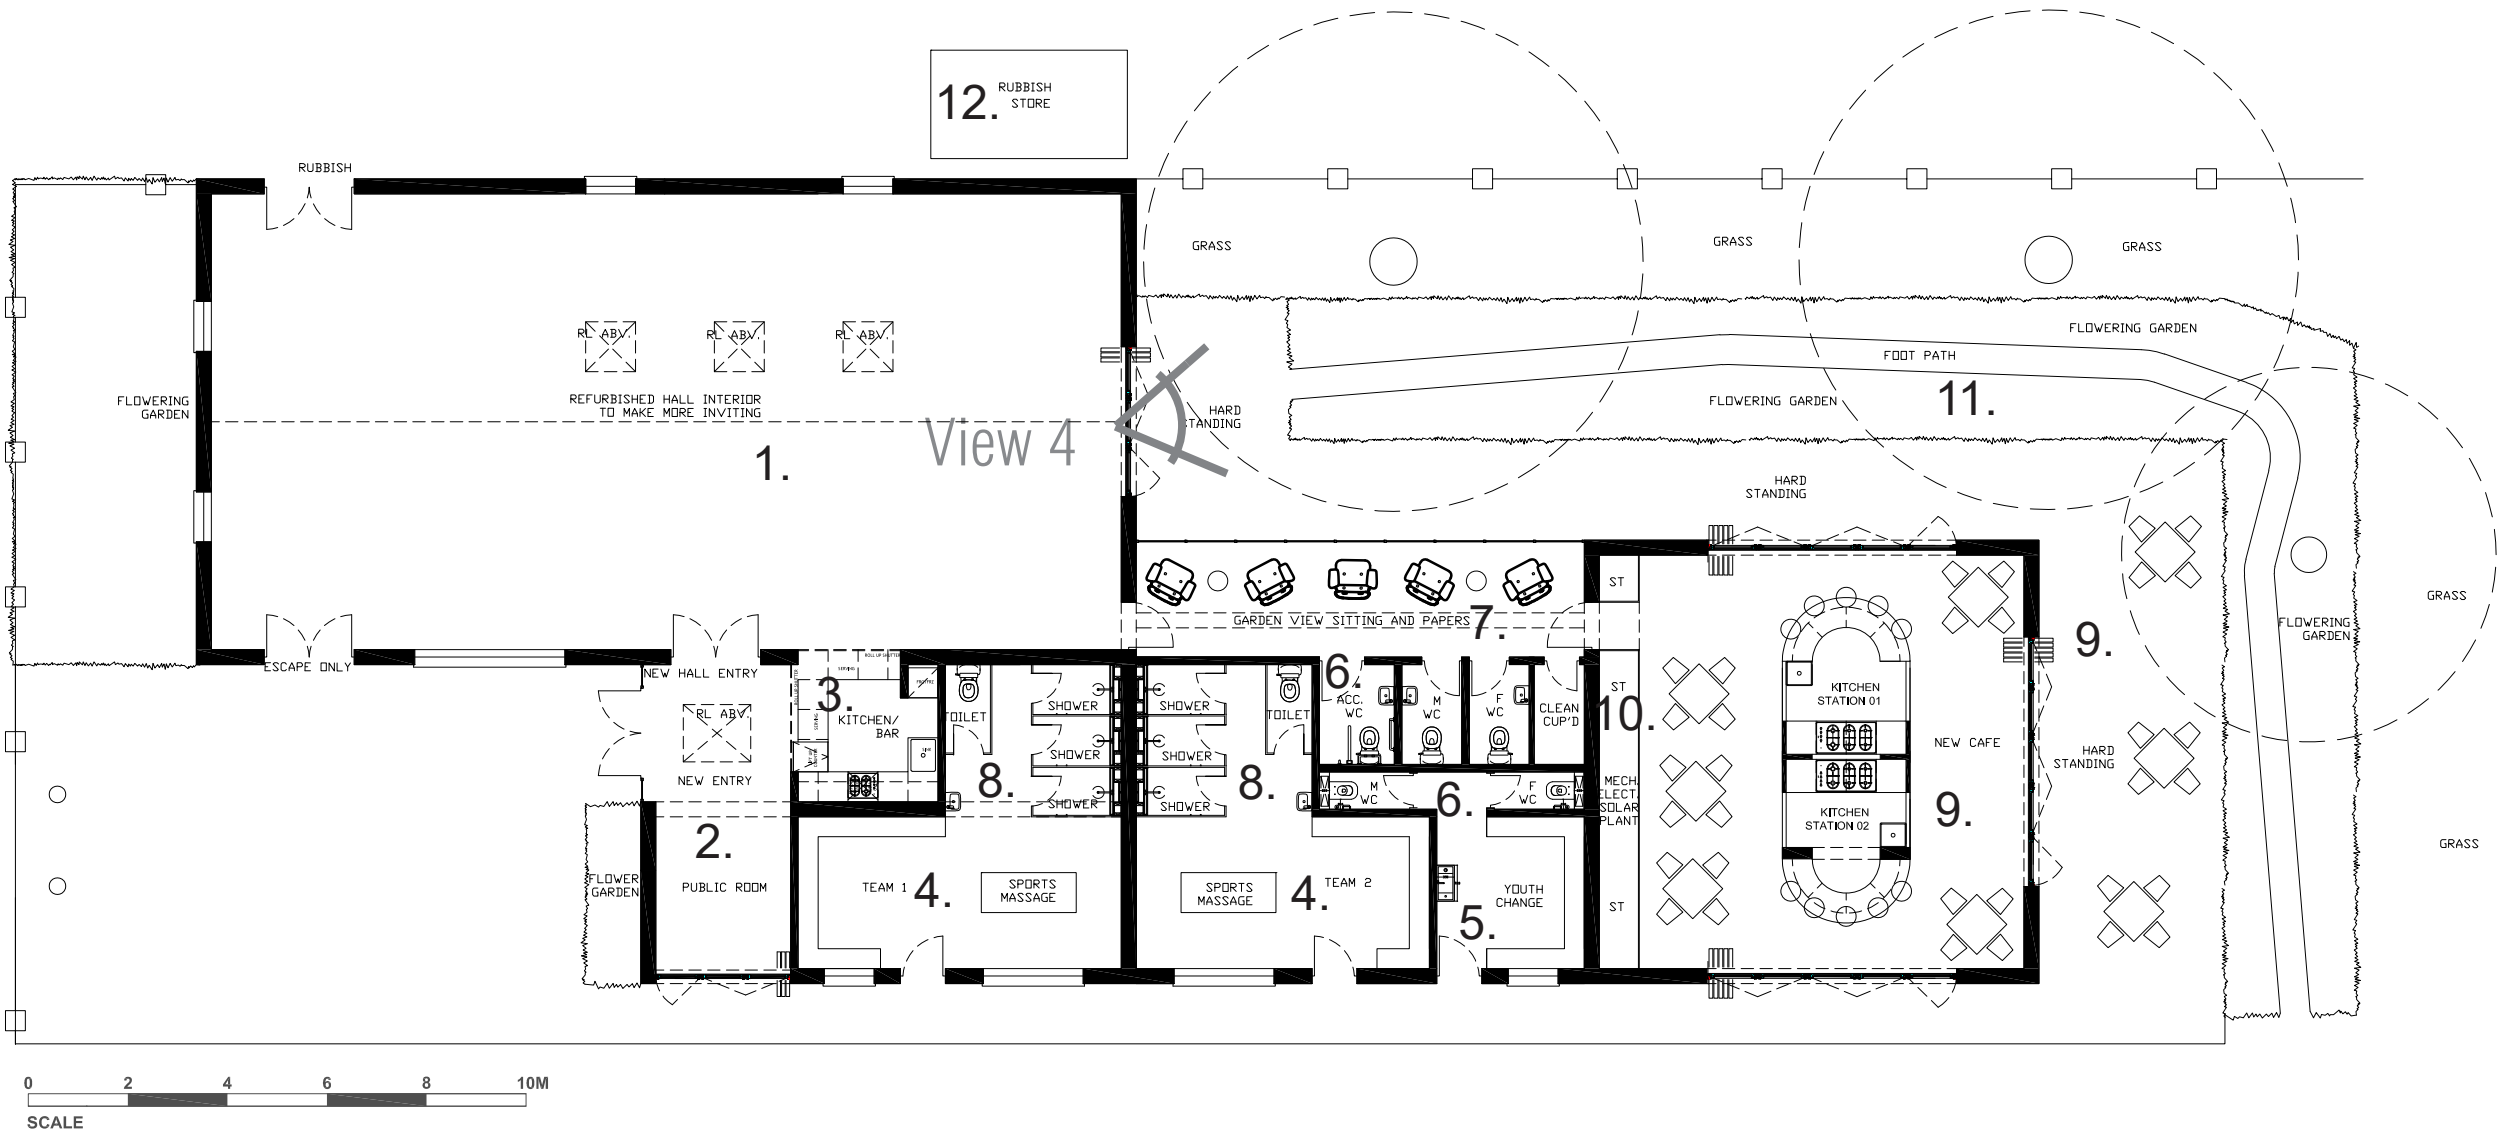

- KEY**
- 1. Sports Hall
 - 2. Public Room/Entry Hall
 - 3. Kitchen Bar
 - 4. Team Rooms
 - 5. Youth Change
 - 6. WCs
 - 7. Sitting Room
 - 8. Showers/WC
 - 9. Cafe/Terrace
 - 10. Store/ Plant
 - 11. New Flower Garden
 - 12. Tractor Store

Ground Floor Plan
SCALE 1:200

GROSS AREA 405 m2



View 1.
Entrance



View 2.
Cafe & terrace



View 3.
Garden



View 4.
Conservatory
& garden