



# 3 NEW BUILD

## HANSLOPE RECREATION PAVILION

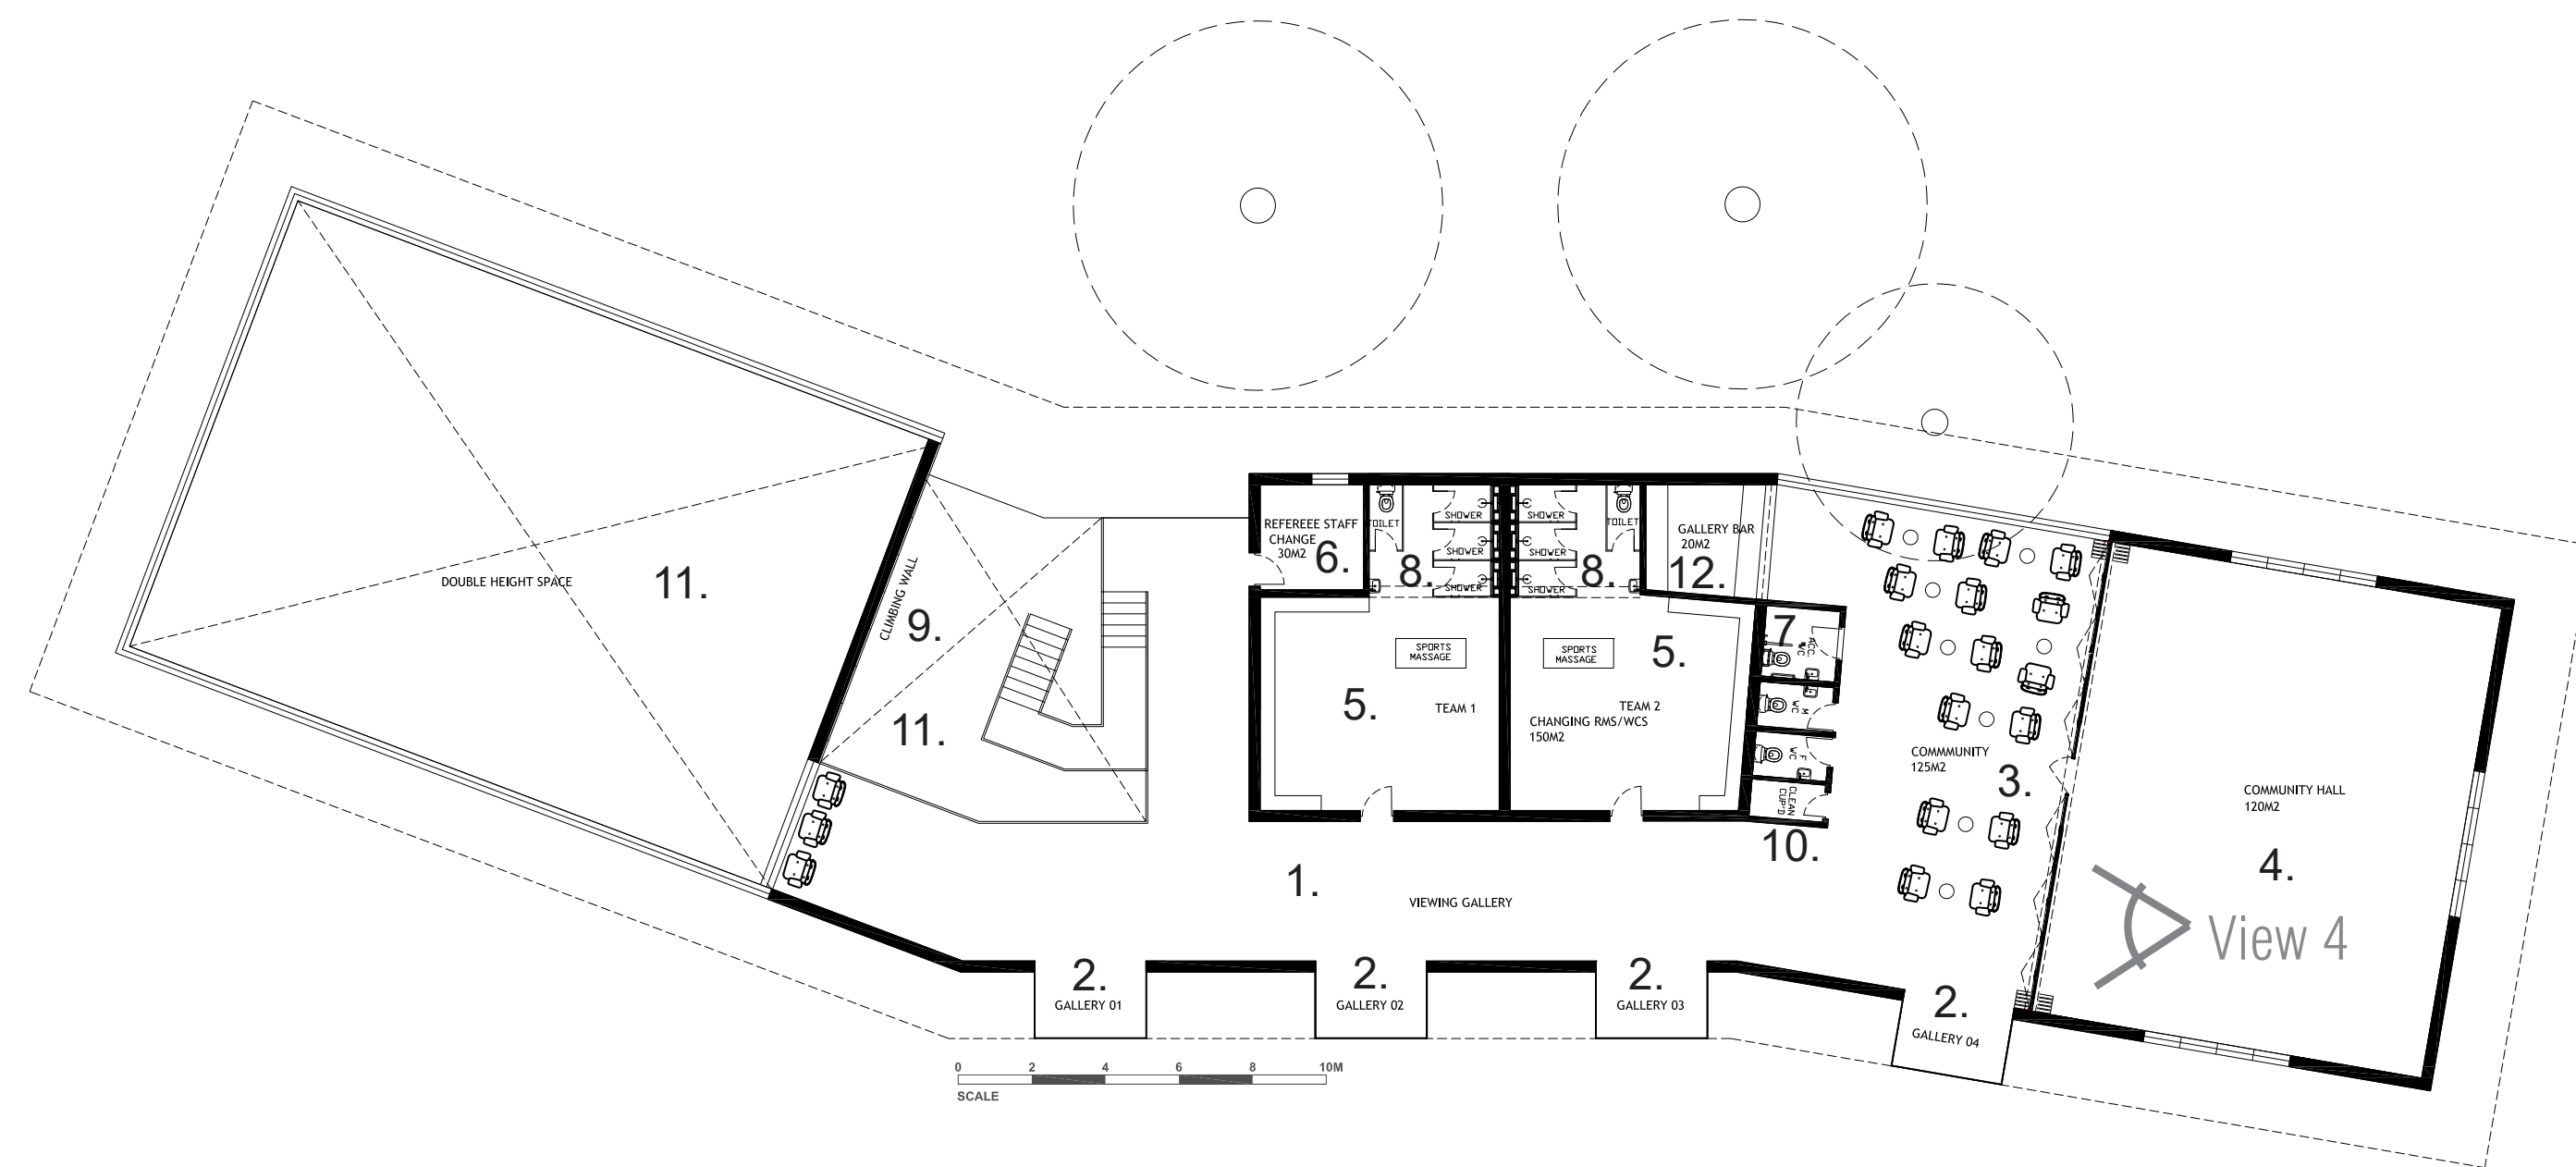

1st Floor Plan  
SCALE 1:200


- KEY**
- |                    |                   |                  |                    |
|--------------------|-------------------|------------------|--------------------|
| 1. Viewing Gallery | 4. Community Hall | 7. WCs           | 10. Cleaners Cup'd |
| 2. Galleries       | 5. Teams Room     | 8. Showers/WC    | 11. Void           |
| 3. Community Space | 6. Ref Staff Room | 9. Climbing Wall | 12. Gallery Bar    |

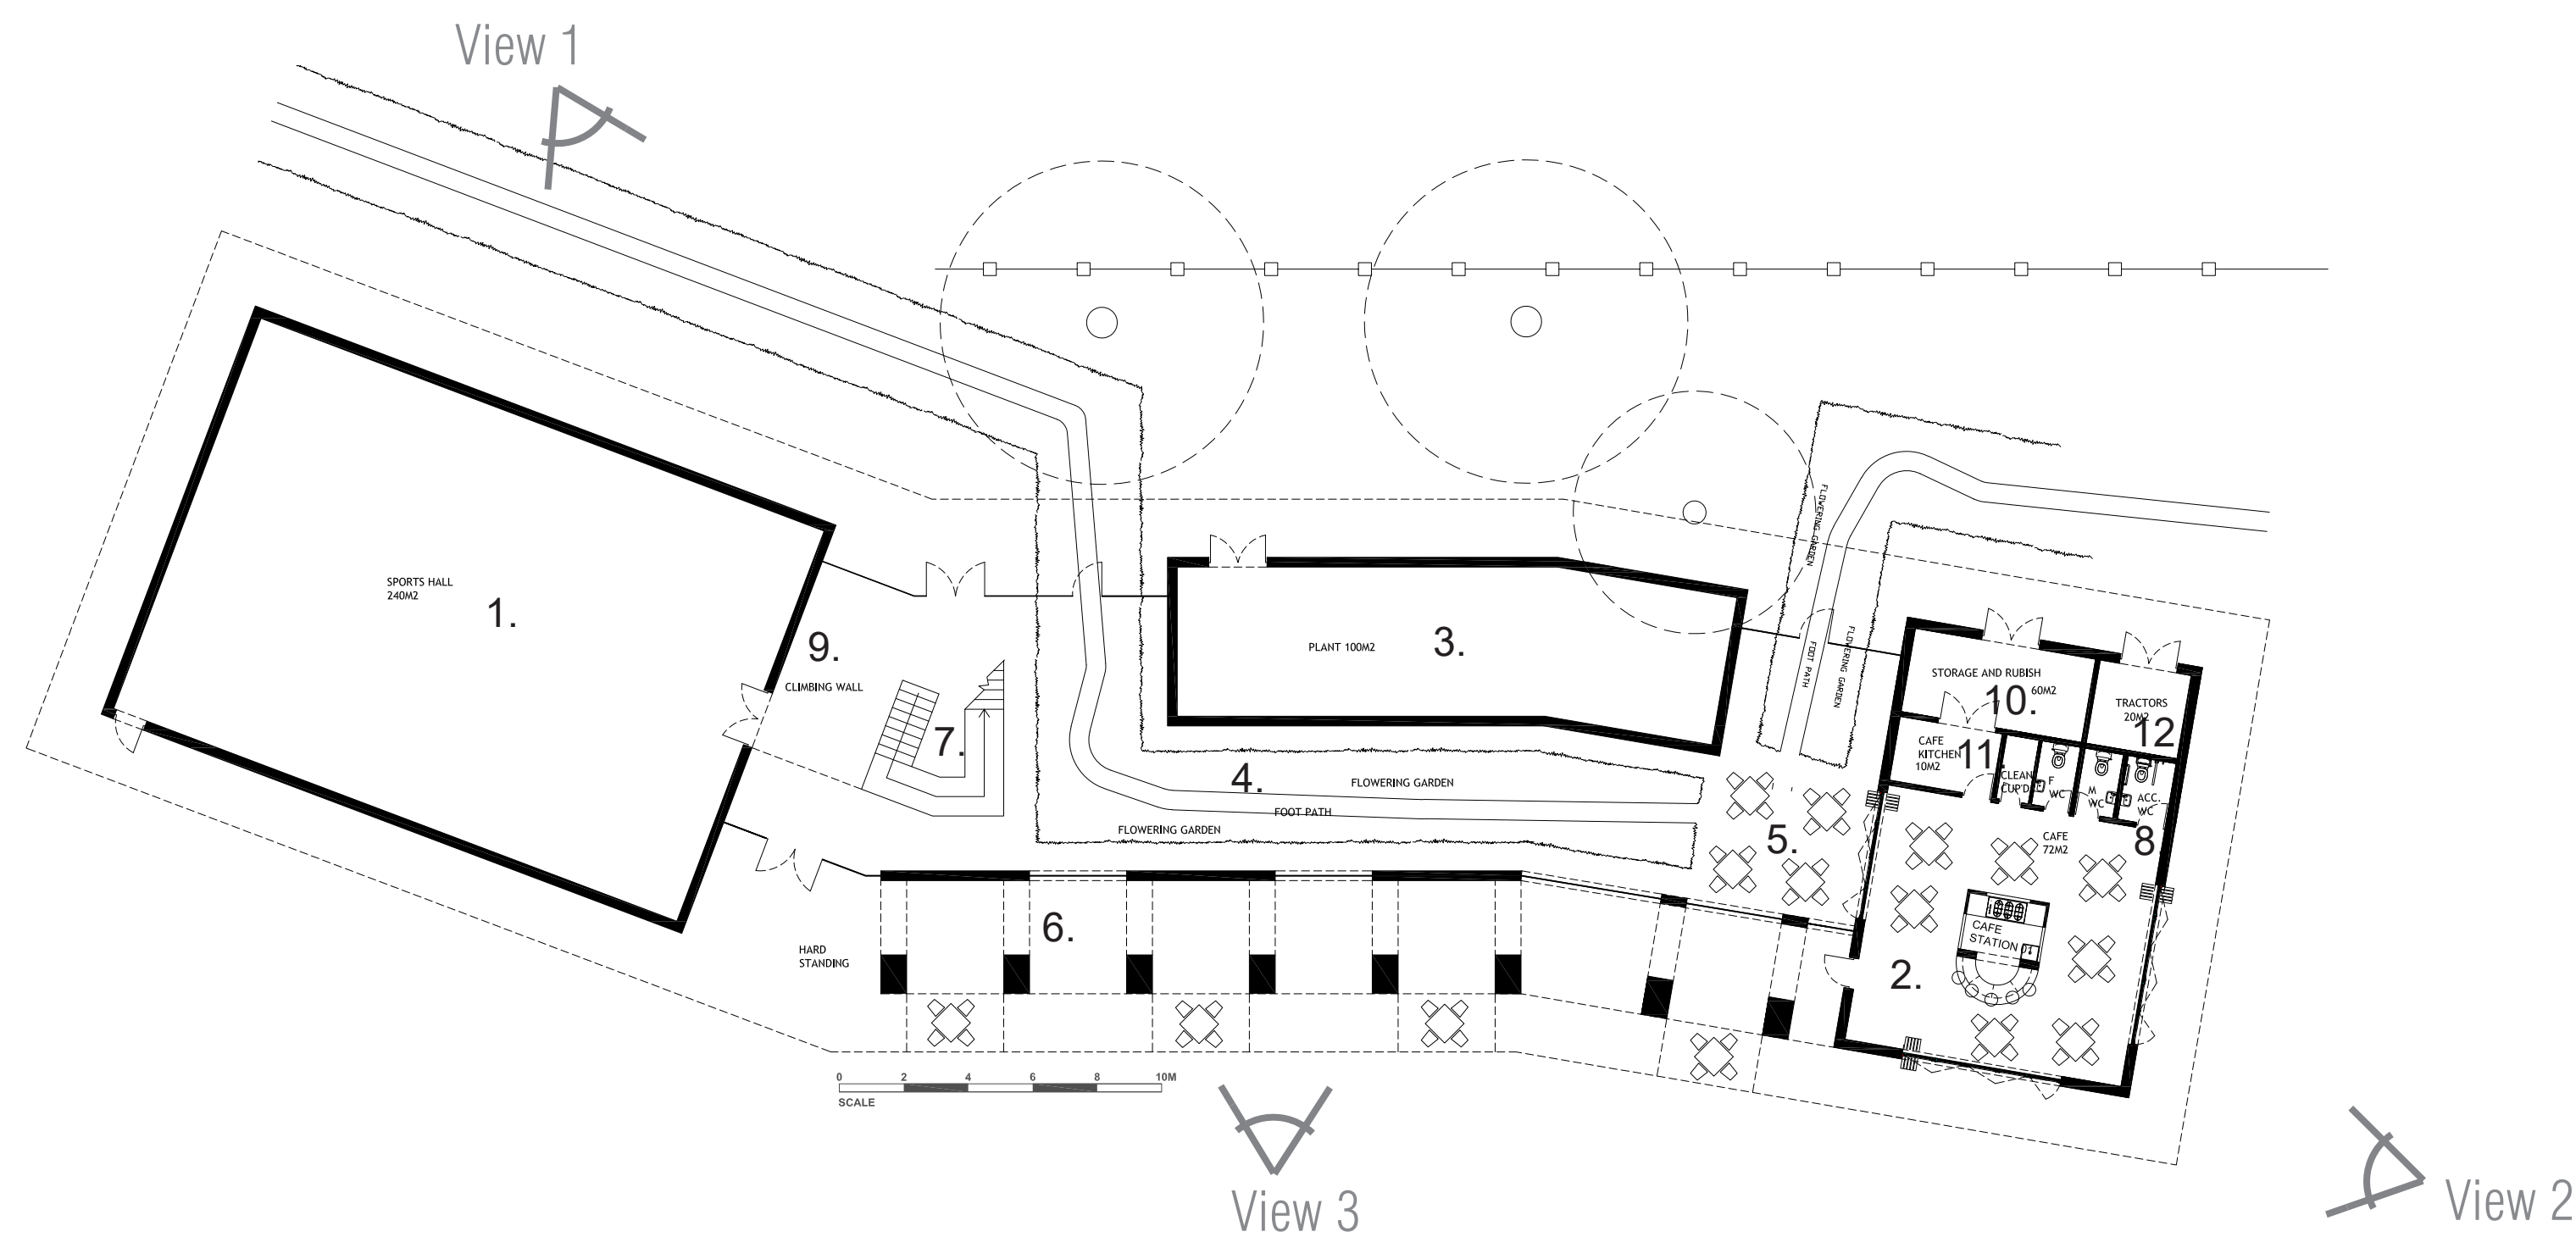

Ground Floor Plan  
SCALE 1:200

- KEY**
- |                |                       |                  |                     |
|----------------|-----------------------|------------------|---------------------|
| 1. Sports Hall | 4. Internal Garden    | 7. Stairwell     | 10. Storage/Rubbish |
| 2. Cafe        | 5. Internal Courtyard | 8. WCs           | 11. Cafe Kitchen    |
| 3. Plant Rm    | 6. External Collonade | 9. Climbing Wall | 12. Tractor Store   |

GROSS AREA 1265 m2

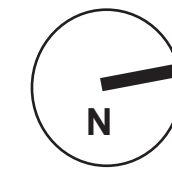


View 1.  
Entrance



View 2.  
Cafe



View 3.  
Field Elevation

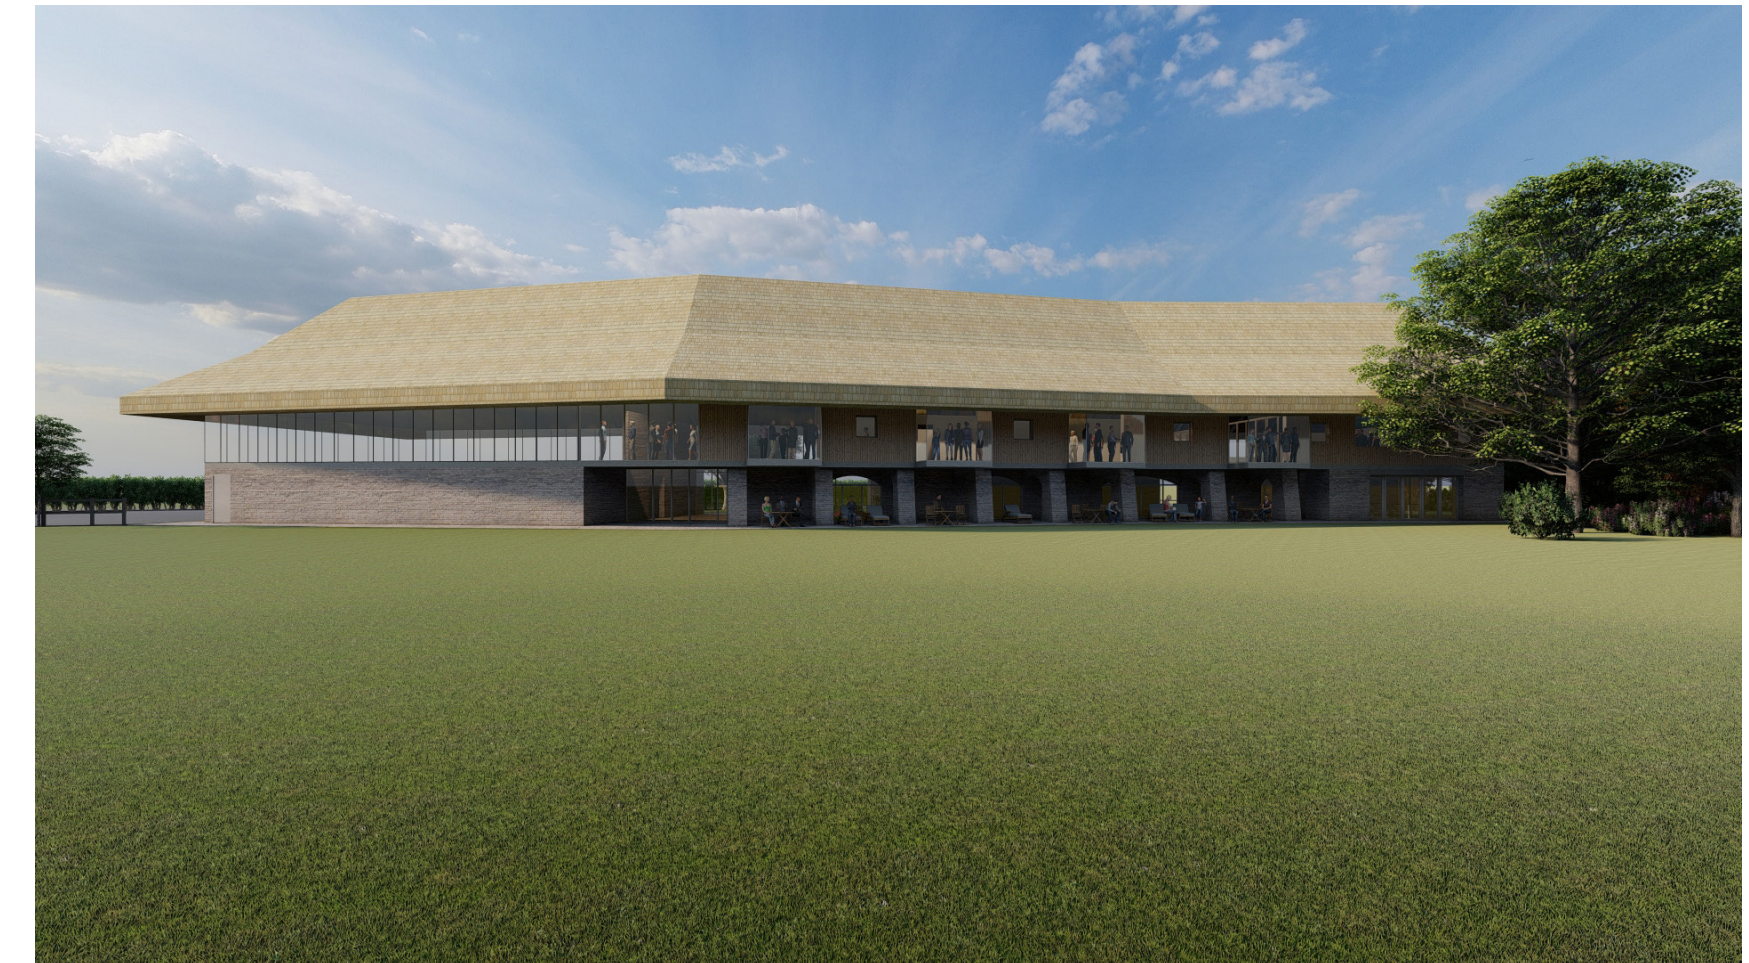

View 4.  
Community  
Space



HUGO HARDY ARCHITECT