

INSET A

NOTE: ACCESS / EGRESS FOR FRONTAGES TO BE MAINTAINED AT ALL TIMES.


NOTE: EXTENSIVE DIVERSION UTILISED DUE TO WORK AREA BEING LOCATED ON A BUS ROUTE.

Castlethorpe Road CLOSED
From XX/XX/XX to XX/XX/XX
Apologies For Any Inconvenience
Emergency Contact Number
XXXX XXXXXX
Please Follow Diversion

Advanced Notice
Castlethorpe Road
CLOSED
From XX/XX/XX to XX/XX/XX
Apologies For Any Inconvenience

NOTE: SIGNAGE IN ORANGE BOXES TO BE INSTALLED 2 - 4 WEEKS PRIOR TO THE ROAD CLOSURE INSTALLATION TO ADVISE IN ADVANCE OF THE ROAD CLOSURE WITH DATES FROM AND TO THAT THE CLOSURE WILL BE IN PLACE WITH EMERGENCY CONTACT DETAILS.

NOTE: SIGNAGE IN GREEN BOXES TO BE INSTALLED AT THE SAME TIME AS THE ROAD CLOSURE SIGNAGE TO ADVISE MOTORISTS THE DATES THE ROAD CLOSURE WILL BE IN PLACE FROM AND TO.

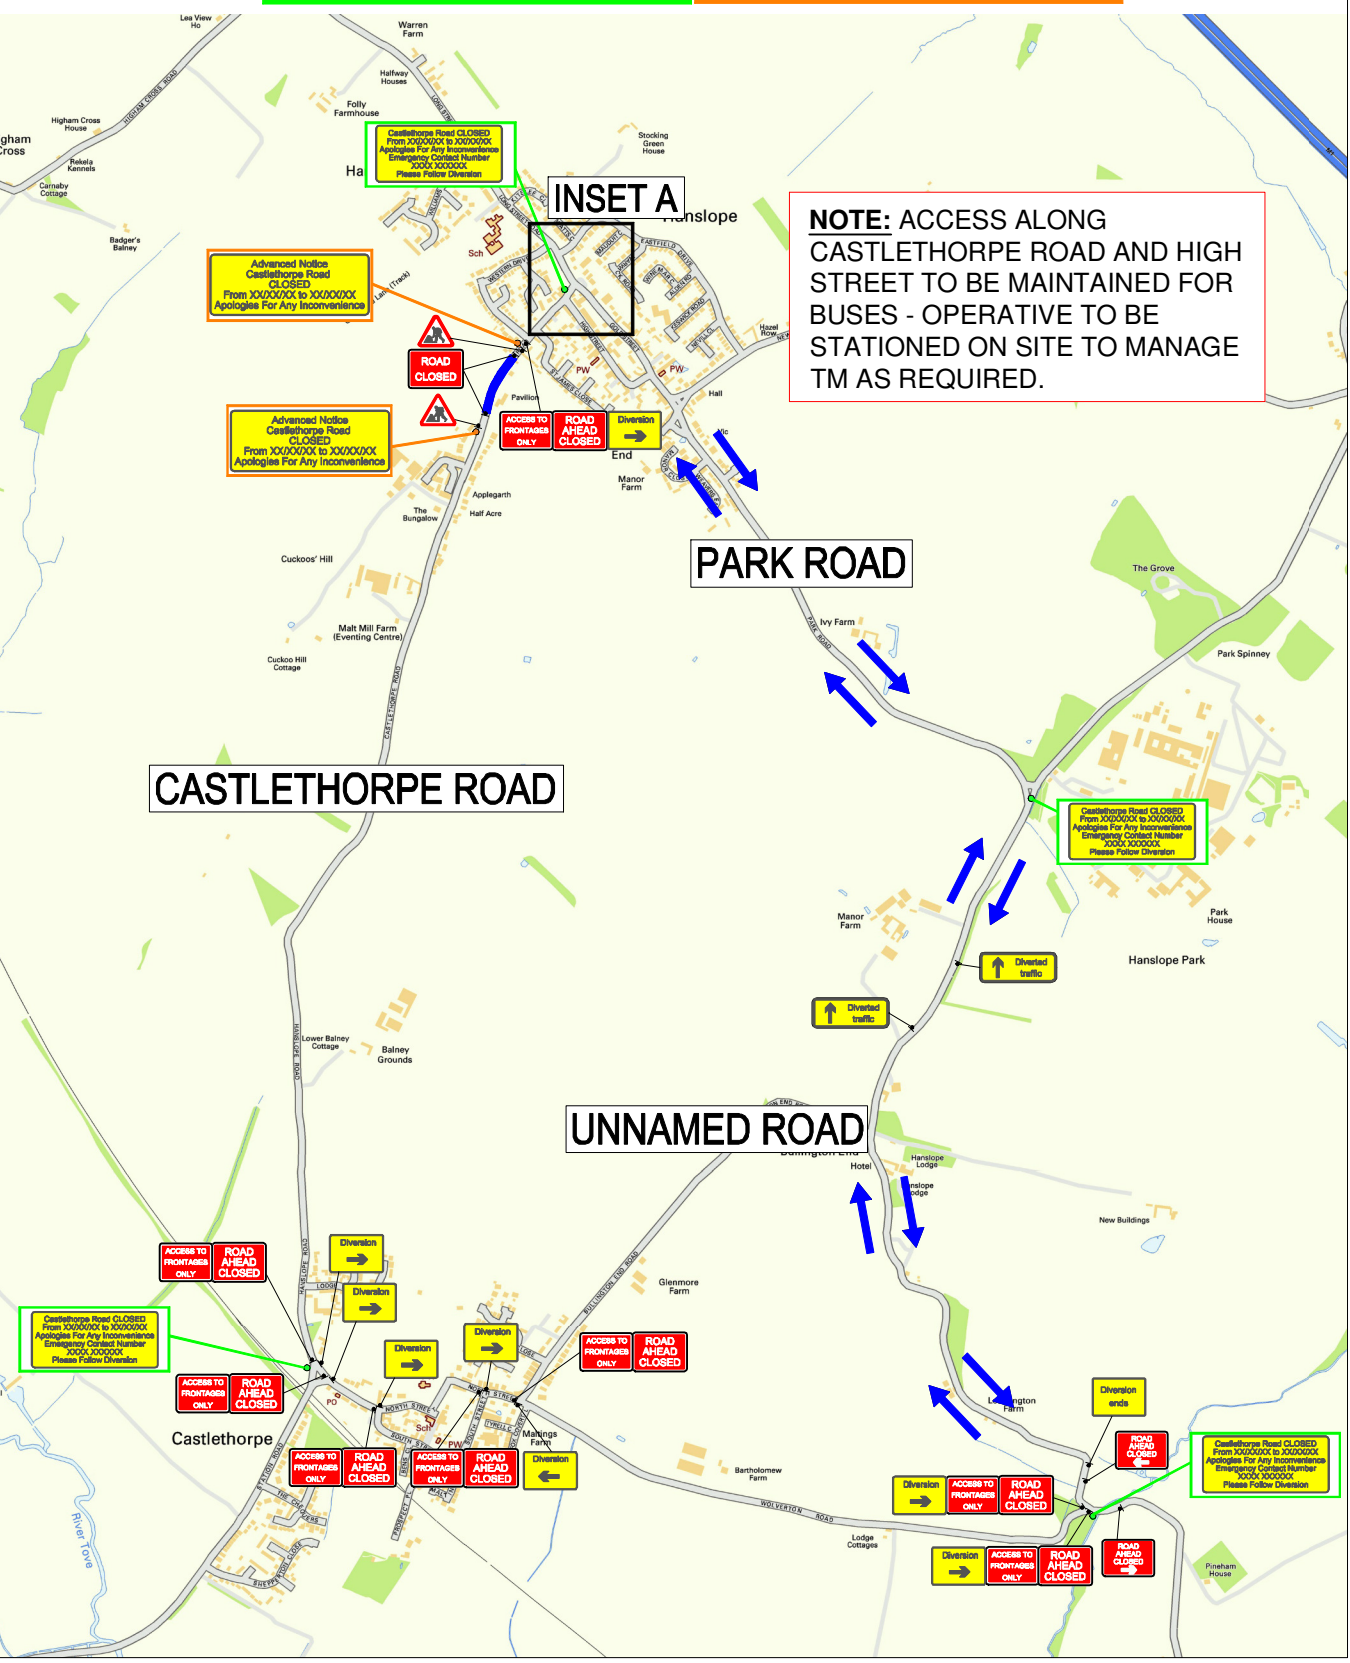

NOTE: ACCESS ALONG CASTLETHORPE ROAD AND HIGH STREET TO BE MAINTAINED FOR BUSES - OPERATIVE TO BE STATIONED ON SITE TO MANAGE TM AS REQUIRED.

- NOTES**
- TRAFFIC SIGN
 - TRAFFIC CONE
 - ▨ WORK AREA
 - ↔ DIVERSION
 - ⬅ TEMPORARY TRAFFIC SIGNAL
 - ⬅ TEMPORARY PEDLIGHT SIGNAL
 - ⊕ STOP/GO BOARD
 - ⬇ EXISTING BUS STOP
 - ⬇ PEDESTRIAN BARRIER
 - ⬇ HERRIS FENCING

CASTLETHORPE ROAD / GOLD STREET / LONG STREET ROAD

Speed of road(s) 30 MPH	
Minimum Sideways safety zone 0.5 M (min)	
Minimum Longways safety zone 0.5 M (min)	

DIVERSION ROUTE
CLOCKWISE: PARK ROAD - UNNAMED ROAD

ANTI CLOCKWISE: UNNAMED ROAD - PARK ROAD

TOTAL NUMBER OF SIGNS: **64**

REV:	DESCRIPTION:	BY:	DATE:
------	--------------	-----	-------

CLIENT:

ECL Civil Engineering Ltd

SITE: Castlethorpe Road, Hanslope, Milton Keynes, MK19 7HQ
GRID REF: 480255 ; 247065
TITLE: Section 278 works - 2WTL with Road Closure

SCALE AT A3: 1:750	DATE: 13/06/2019	DRAWN: SC	CHECKED: ACW
PROJECT NO: STM 22666	DRAWING NO: 003	REVISION:	-